




OPTION 2 FRONT ELEVATION
(Scale 1:100)

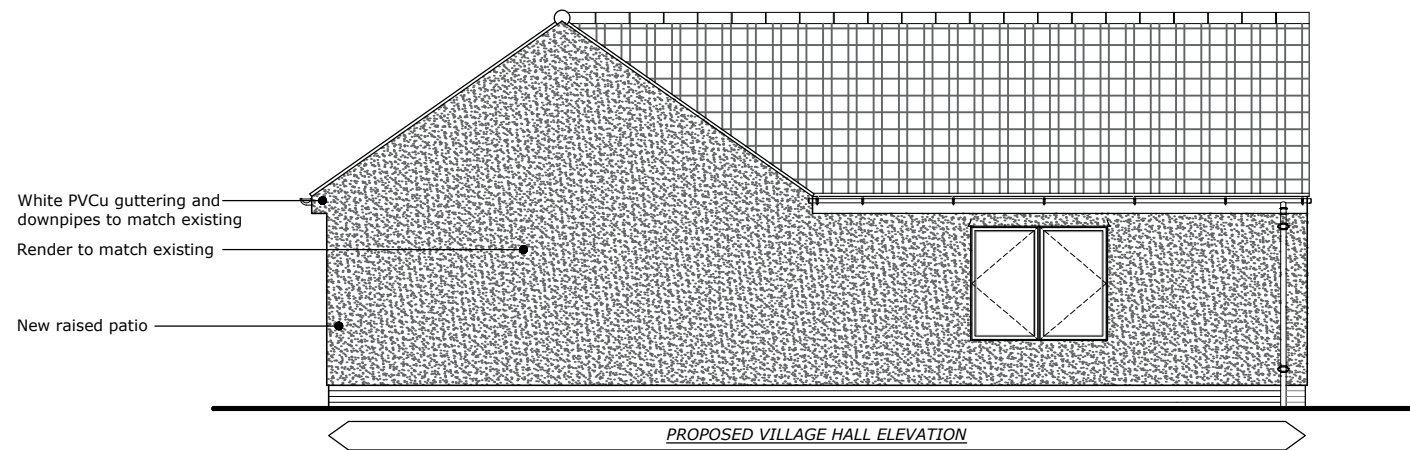

OPTION 2 SIDE ELEVATION
(Scale 1:100)

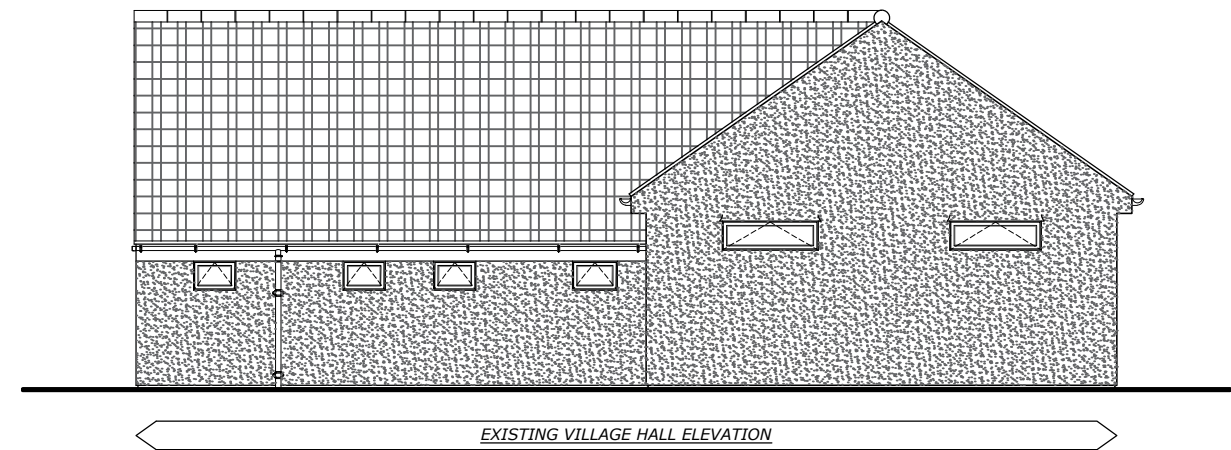

OPTION 2 SIDE ELEVATION
(Scale 1:100)

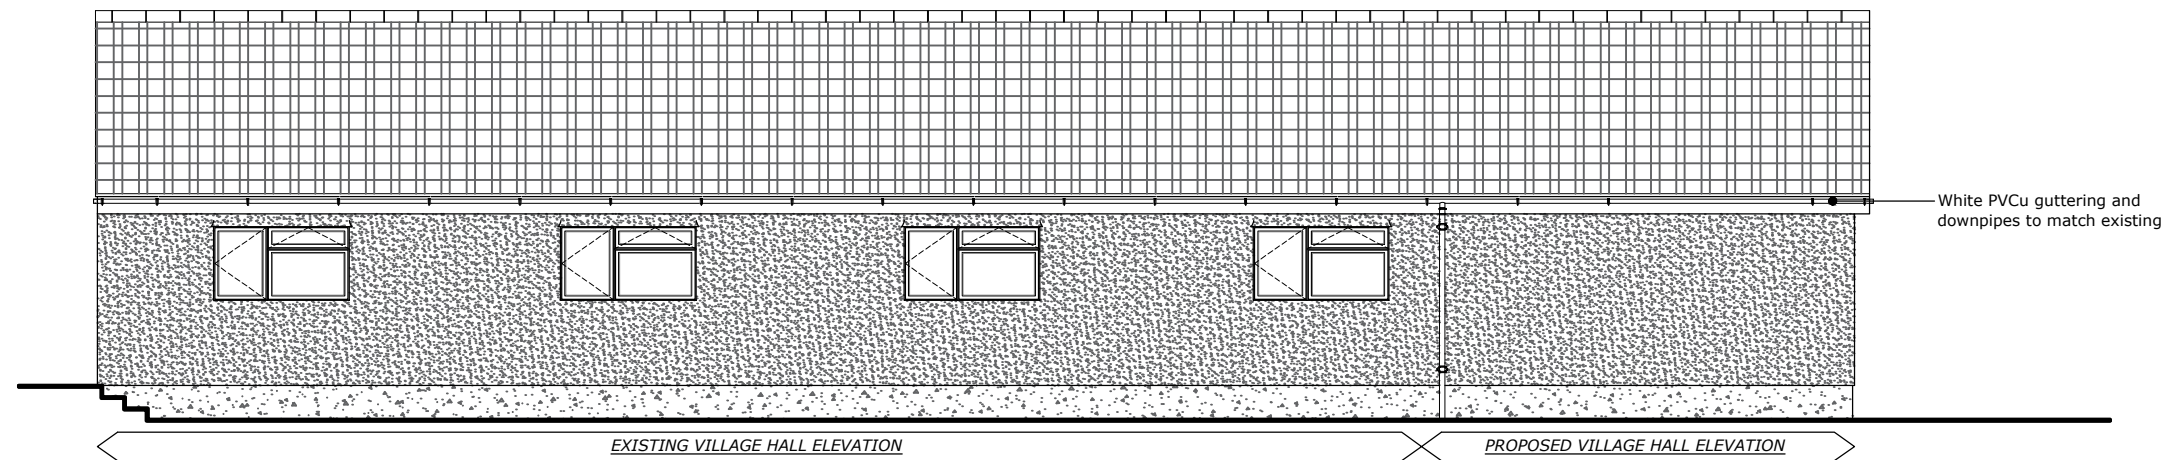

OPTION 2 REAR ELEVATION
(Scale 1:100)



B - 05/03/23 UPDATED FOLLOWING CLIENT COMMENTS

REV A - 24/01/23 INITIAL ISSUE TO CLIENT

SCALE 1:100 @A3 DATE 24/01/23



CLIENT

Corfe Village Hall

PROJECT

Extension to Village Hall,
Corfe Village Hall,
Taunton,
Somerset
TA3 7LS

DRAWING TITLE

Proposed Elevations
OPTION 2

DRAWING REF

0015/110(A)

LATEST REVISION

B