


PROPOSED ROOF PLAN  
(Scale 1:100)



REV A - 05/03/23 INITIAL ISSUE TO CLIENT

SCALE 1:100 @A3 DATE 05/03/23

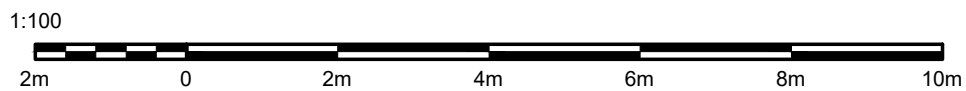

**CLIENT**

Corfe Village Hall

**PROJECT**

Extension to Village Hall,  
Corfe Village Hall,  
Taunton,  
Somerset  
TA3 7LS

**DRAWING TITLE**

Proposed Roof Plan  
(OPTION 2)

**DRAWING REF**

0015/101(A)

**LATEST REVISION**

A