


PROPOSED SITE PLAN
(Scale 1:250)

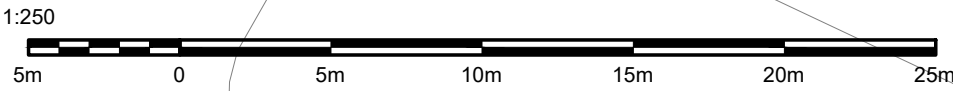

REV A - 05/03/23 INITIAL ISSUE TO CLIENT

SCALE 1:250 @A3 **DATE** 05/03/23



CLIENT
Corfe Village Hall

PROJECT
Extension to Village Hall,
Corfe Village Hall,
Taunton,
Somerset
TA3 7LS

DRAWING TITLE
Proposed Site Plan
(OPTION 2)

DRAWING REF
0015/200(A)

LATEST REVISION
A