




LOCATION PLAN
(Scale 1:500)

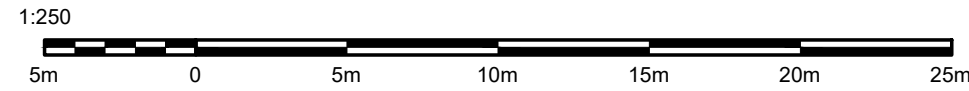

REV A - 05/03/23 INITIAL ISSUE TO CLIENT

SCALE 1:500 @A3 **DATE** 05/03/23



CLIENT

Corfe Village Hall

PROJECT

Extension to Village Hall,
Corfe Village Hall,
Taunton,
Somerset
TA3 7LS

DRAWING TITLE

Location Plan
OPTION 2

DRAWING REF

0015/500(A)

LATEST REVISION

A